


TRACT NO.	NAME	TOTAL ACRES
FR-734	N.P. & L. Co.	0.21
FR-735	N.P. & L. Co. & W.C. Welch's Heirs	11.91
FR-240	N.P. & L. Co.	5.91
FR-237	N.P. & L. Co.	5.81
FR-193	" " "	12.41
FR-165	" " "	5.51
FR-166	" " "	2.91
FR-167	" " "	0.41
FR-168	" " "	0.31
FR-169	" " "	8.21
FR-170	" " "	36.01
FR-188	" " "	16.71
FR-190	" " "	47.21
FR-996	W.H. Cole	12.61
FR-1303	A.M. Frye's Heirs	7.91

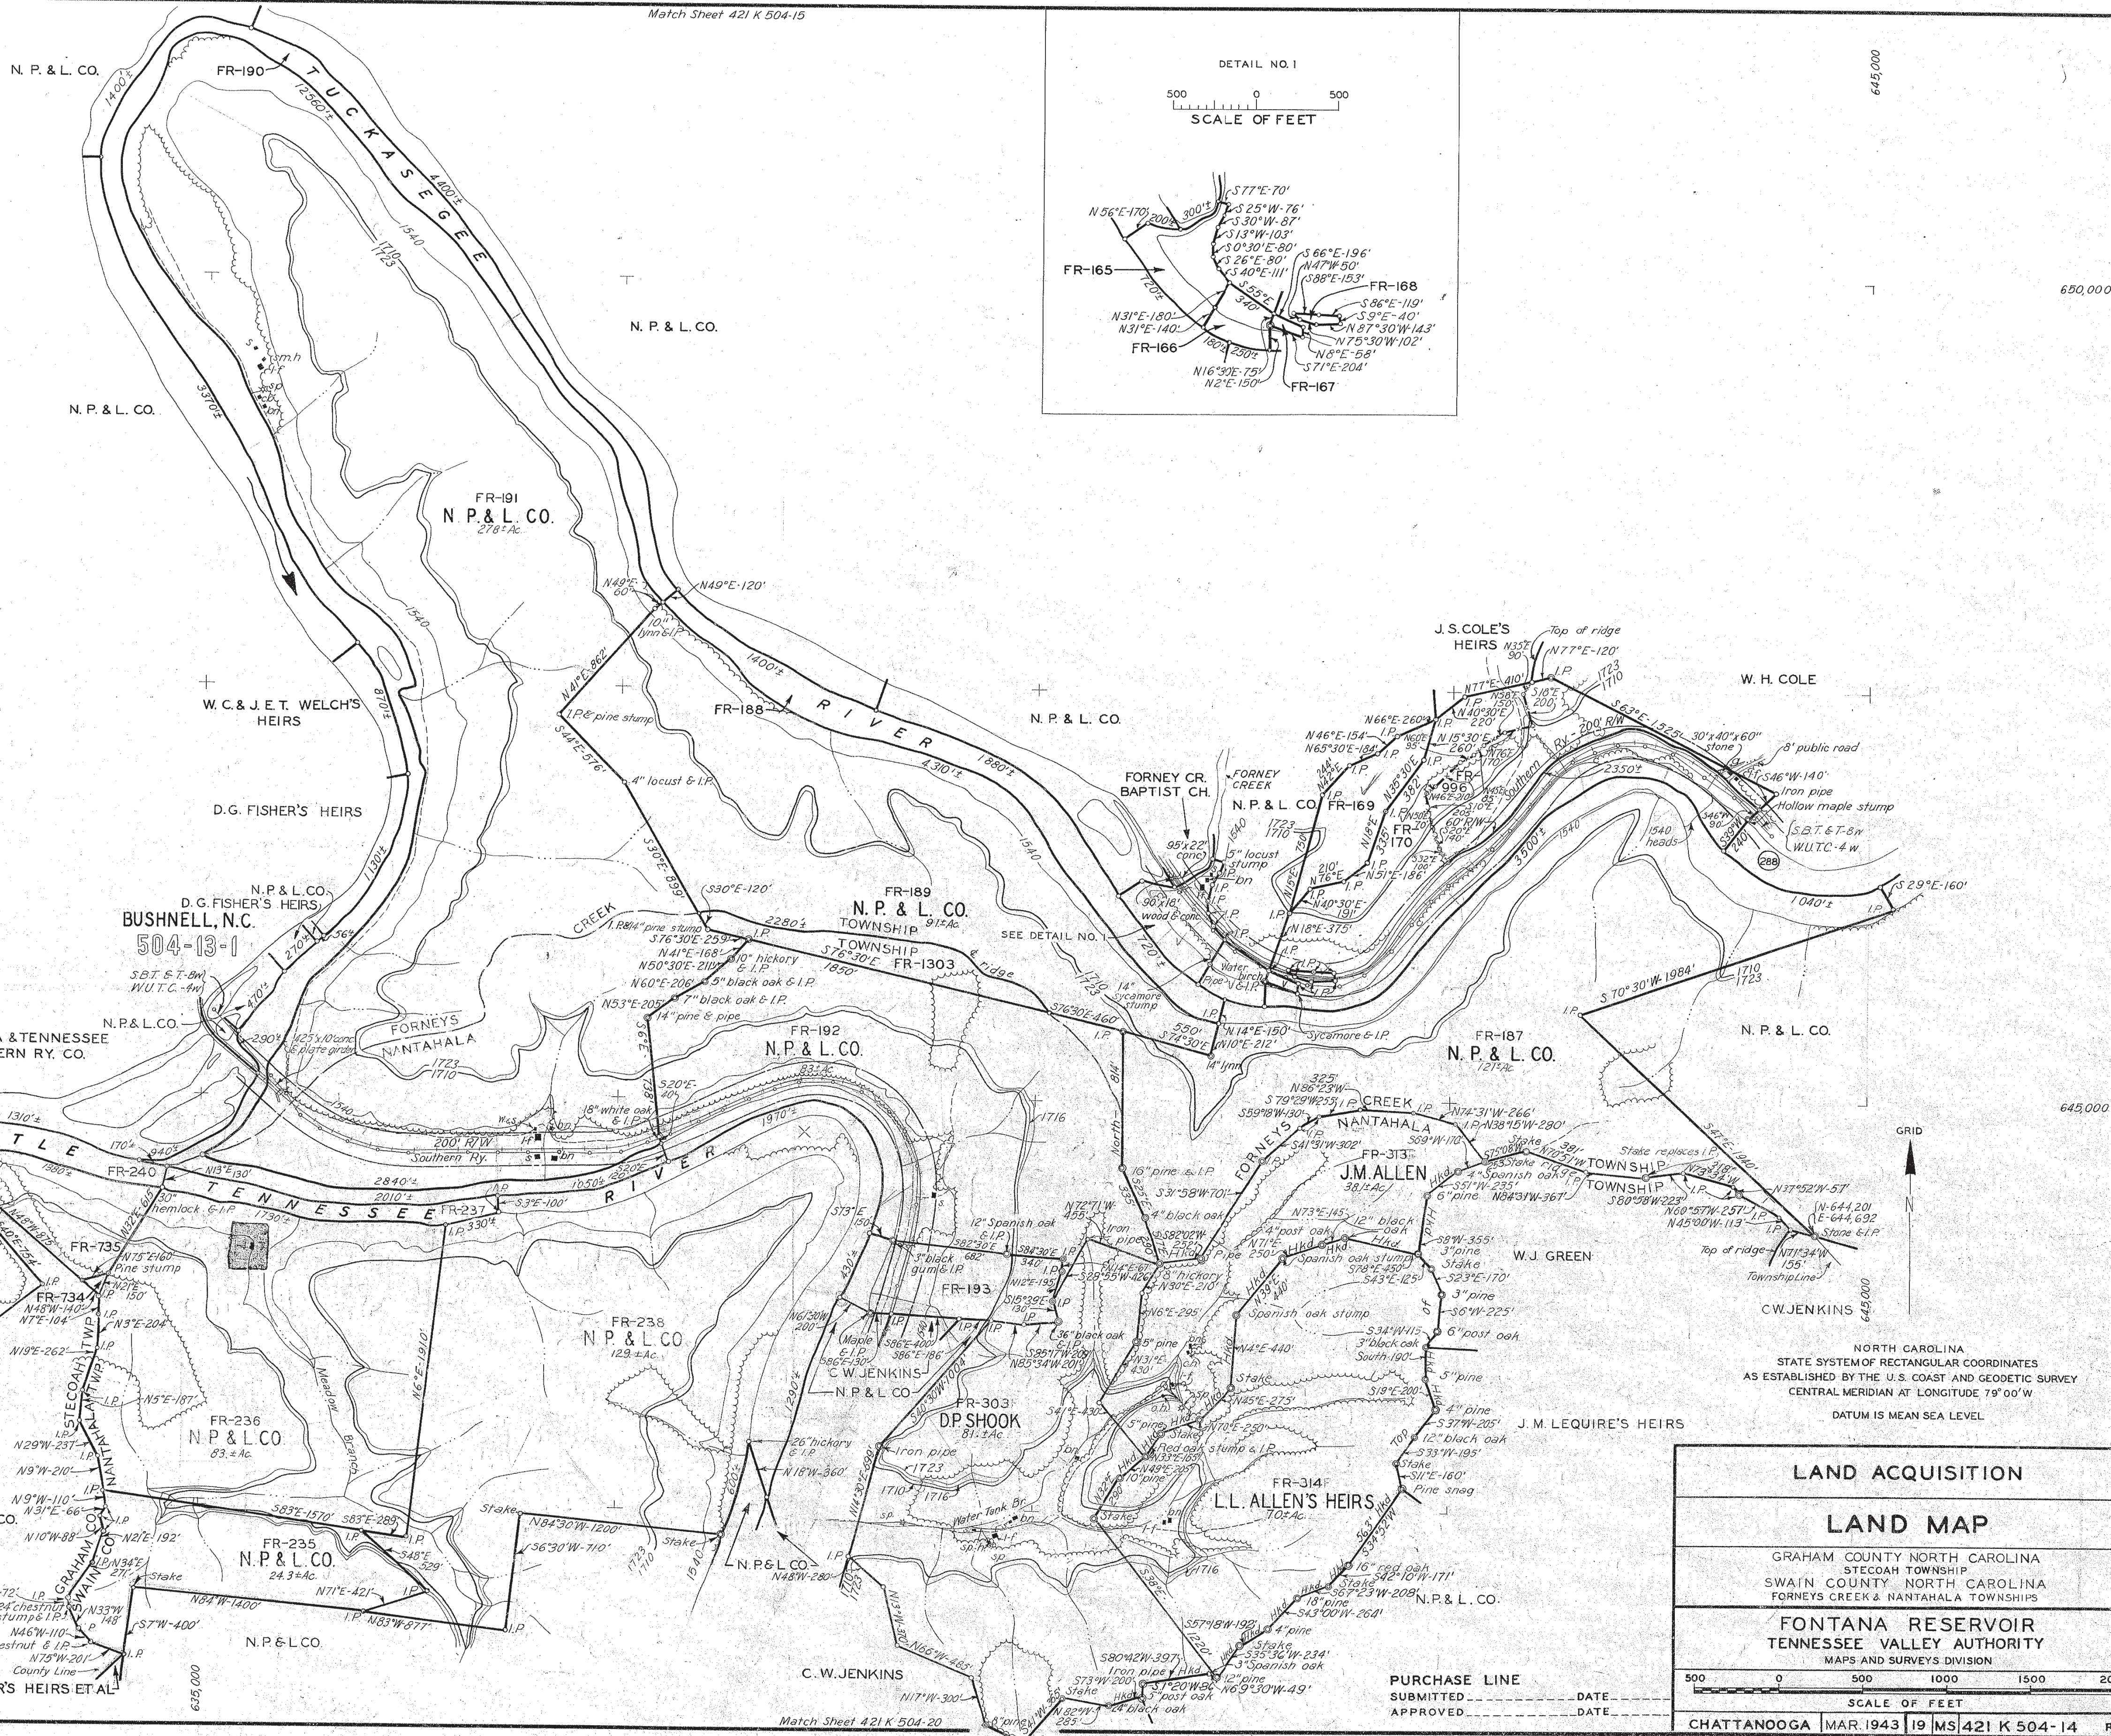

7	2-15-45	M.M.C.	J.H.A.
6	1-18-44	R.S.	J.H.A.
5	6-30-43	N.F.G.	T.E.M.
4	6-15-43	R.S.	D.M.D.
3	5-25-43	E.F.W.	D.M.D.
2	5-7-43	%	J.H.A.
1	3-23-43	M.L.C.	D.M.D.
REV.NO.	DATE	MADE	CHKD.

TRACED 5/24/44 DATE 5-22-48
COMPLETED 6/2/48 DATE 5-22-48
SUPERVISED 12/5/48 DATE 5-22-48
PASSED 2/12/49 DATE 5-22-48

PT. 5-4, 6, 6-5
ACRES MAPPED 9771.1 Ac.
SURVEYED December 1942