


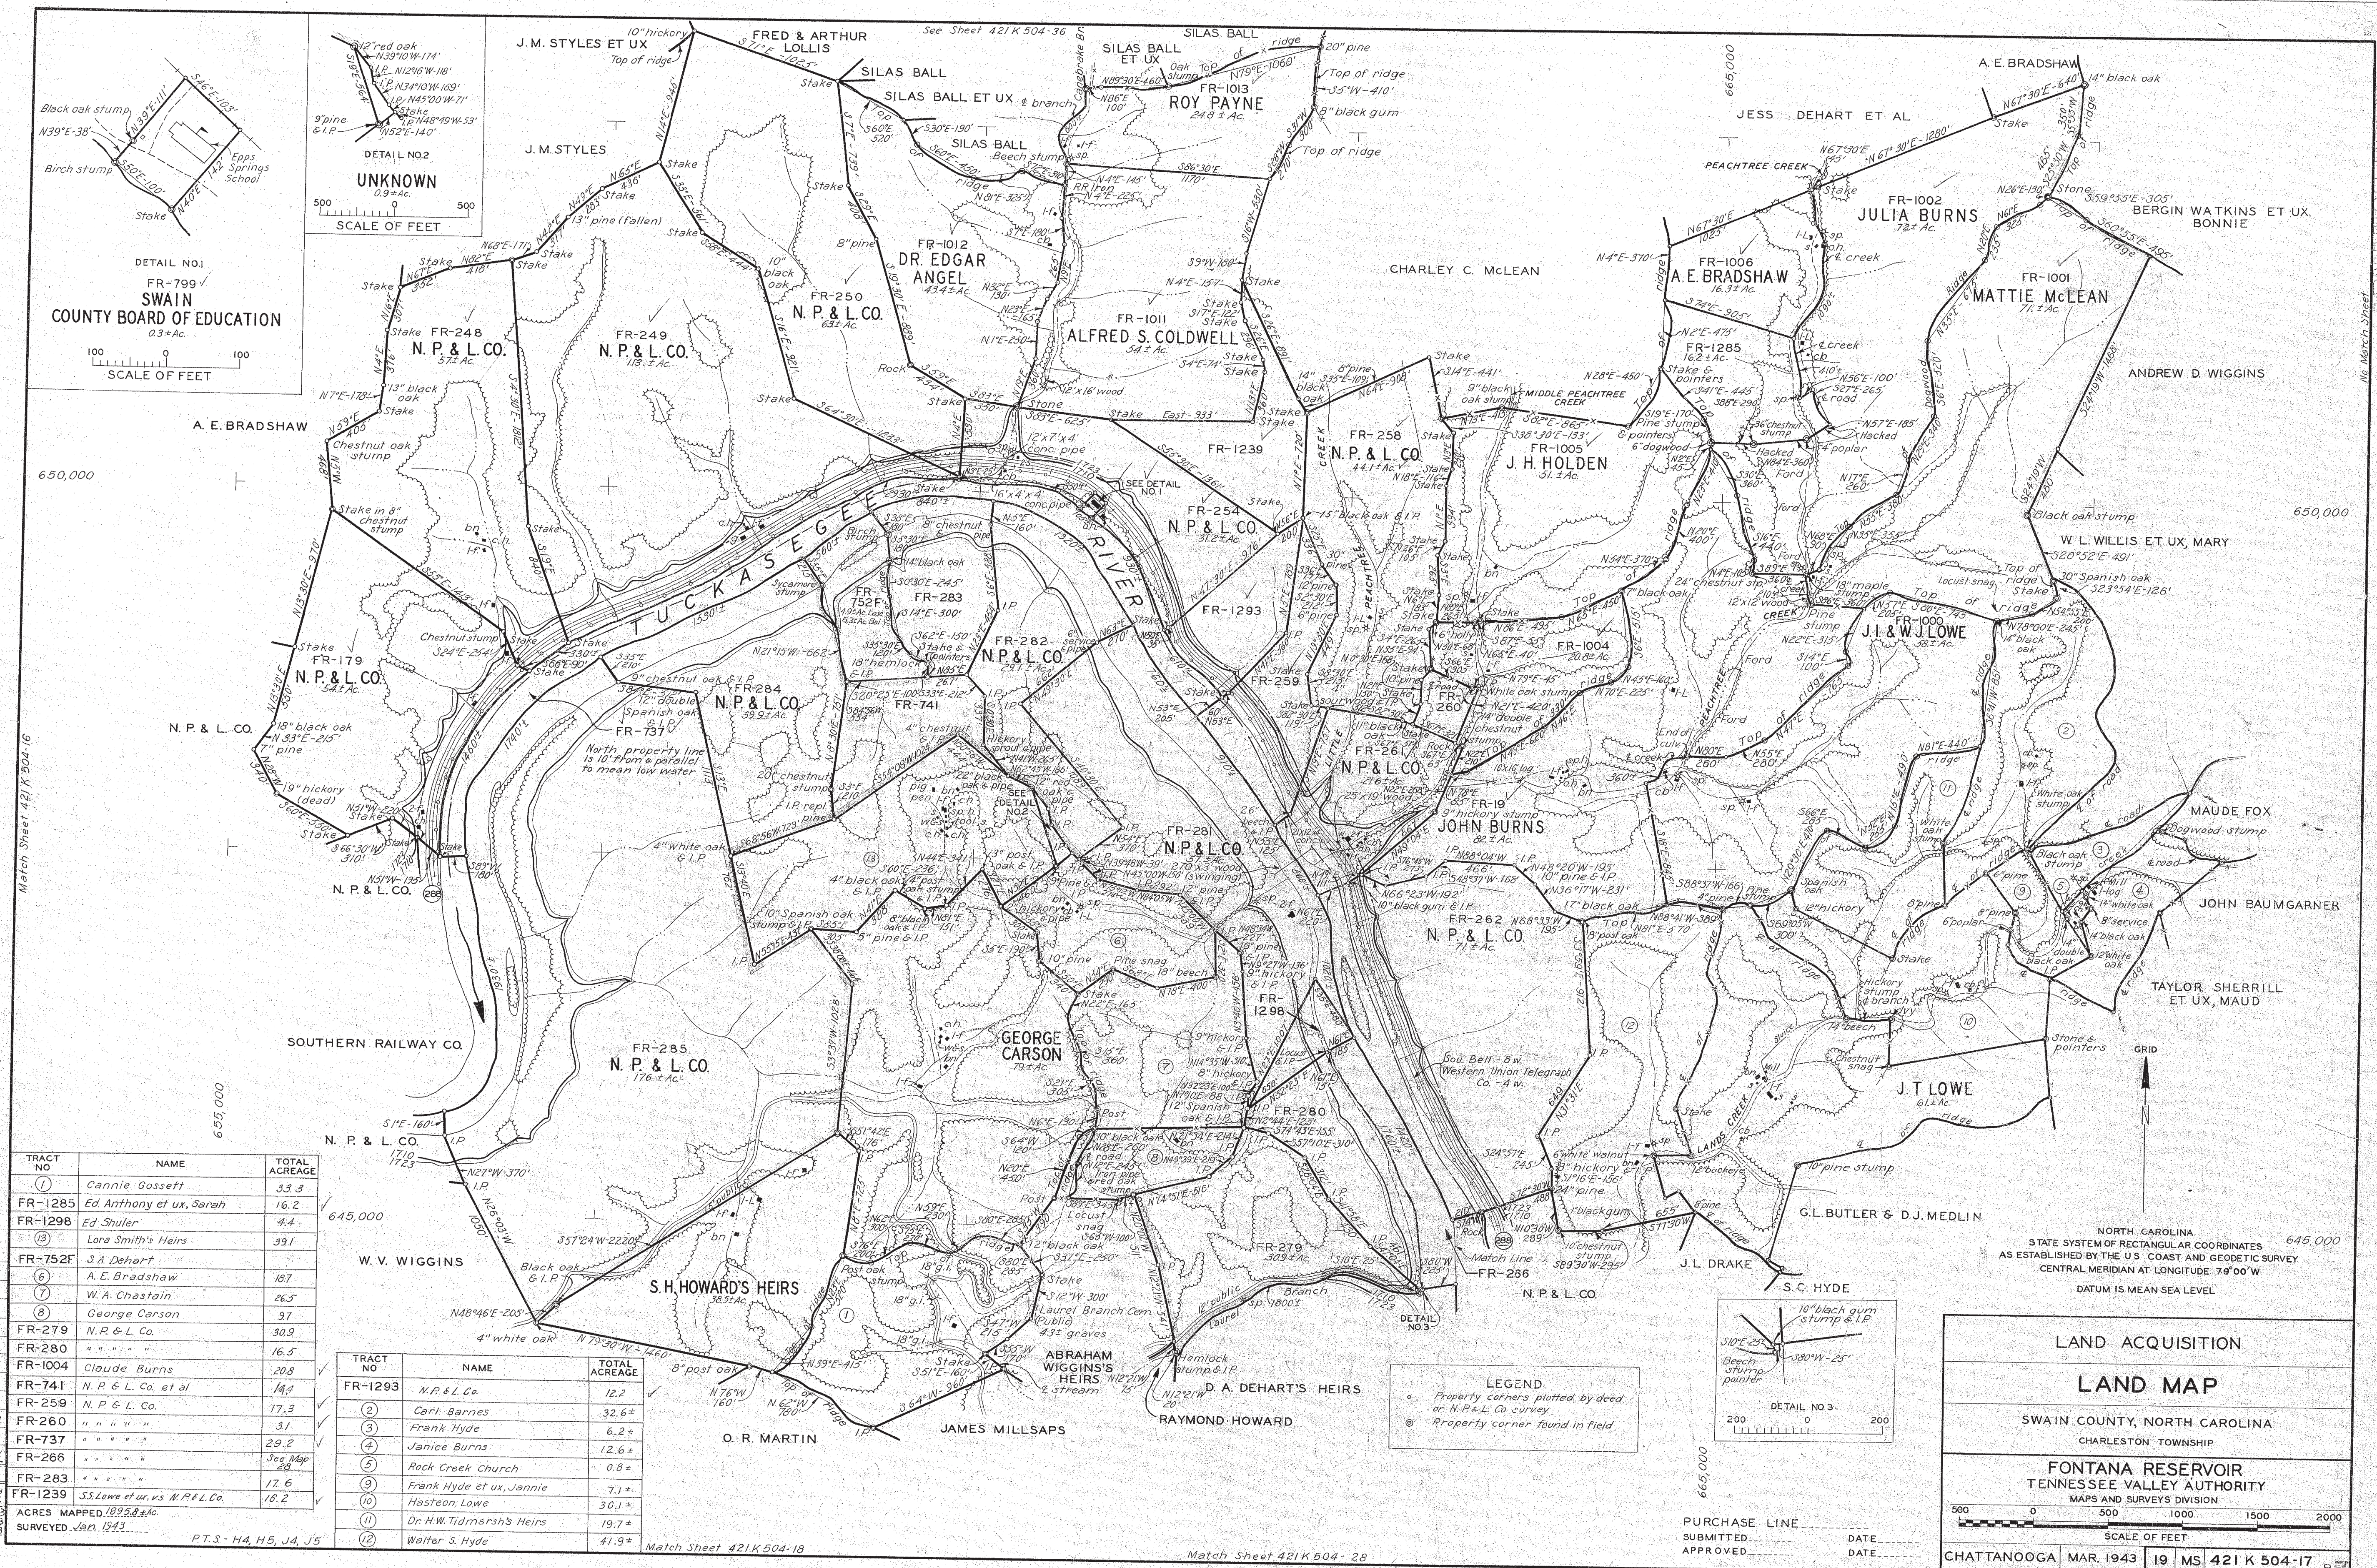

TRACT NO	NAME	TOTAL ACREAGE
1	Cannie Gossett	33.3
FR-1285	Ed Anthony et ux, Sarah	16.2
FR-1298	Ed Shuler	4.4
19	Lora Smith's Heirs	39.1
FR-752F	J A Dehart	
6	A. E. Bradshaw	187
7	W. A. Chastain	26.5
8	George Carson	97
FR-279	N. P. & L. Co.	30.9
FR-280	" " " "	16.5
FR-1004	Claude Burns	20.8
FR-741	N. P. & L. Co. et al	14.4
FR-259	N. P. & L. Co.	17.3
FR-260	" " " "	3.1
FR-737	" " " "	29.2
FR-266	" " " "	See Map
FR-283	" " " "	17.6
FR-1239	S. S. Lowe et ux, vs N. P. & L. Co.	18.2

ACRES MAPPED 1899 & 1943
SURVEYED Jan. 1943

TRACT NO	NAME	TOTAL ACREAGE
FR-1293	N. P. & L. Co.	12.2
2	Carl Barnes	32.6*
3	Frank Hyde	6.2*
4	Janice Burns	12.6*
5	Rock Creek Church	0.8*
9	Frank Hyde et ux, Jennie	7.1*
10	Haston Lowe	30.1*
11	Dr. H. W. Tidmarsh's Heirs	19.7*
12	Walter S. Hyde	41.9*

REV NO	DATE	MADE	CHKD
7	6-19-44	B. J. M. R.S.	
6	2-7-43	R.S. J.H.A.	
5	11-16-43	R.S. J.H.A.	
4	7-3-43	H.V. T.E.M.	
3	7-1-43	N.F.C. T.E.M.	
2	6-17-40	M.A. D.M.D.	
1	5-28-43	P. J. B.K.	

COMPARED C.T.E. DATE 3-24-43
COMPLETED DATE 3-25-43
SUPERVISED DATE 3-25-43
PASSING DATE 3-25-43
TRACED DATE 3-25-43

LAND ACQUISITION

LAND MAP

SWAIN COUNTY, NORTH CAROLINA

CHARLESTON TOWNSHIP

FONTANA RESERVOIR

TENNESSEE VALLEY AUTHORITY

MAPS AND SURVEYS DIVISION

500 0 500 1000 1500 2000

SCALE OF FEET

CHATTANOOGA MAR. 1943 19 MS 421 K 504-17 R7

LEGEND
• Property corners plotted by deed or N.P. & L. Co. survey
○ Property corner found in field

PURCHASE LINE
SUBMITTED DATE
APPROVED DATE