
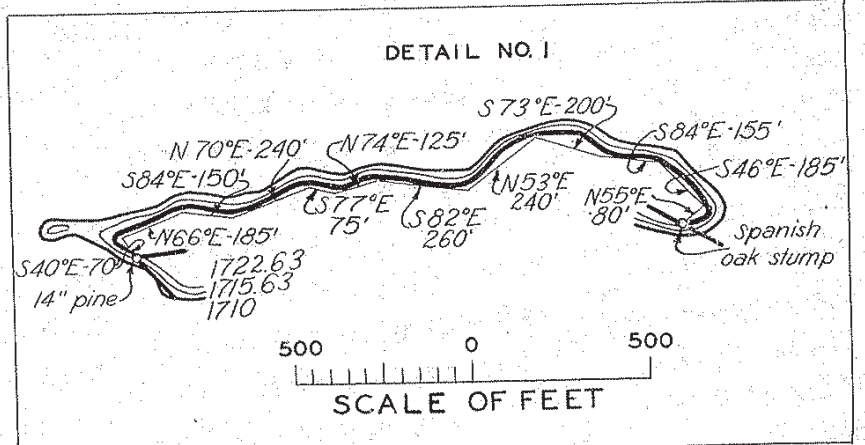


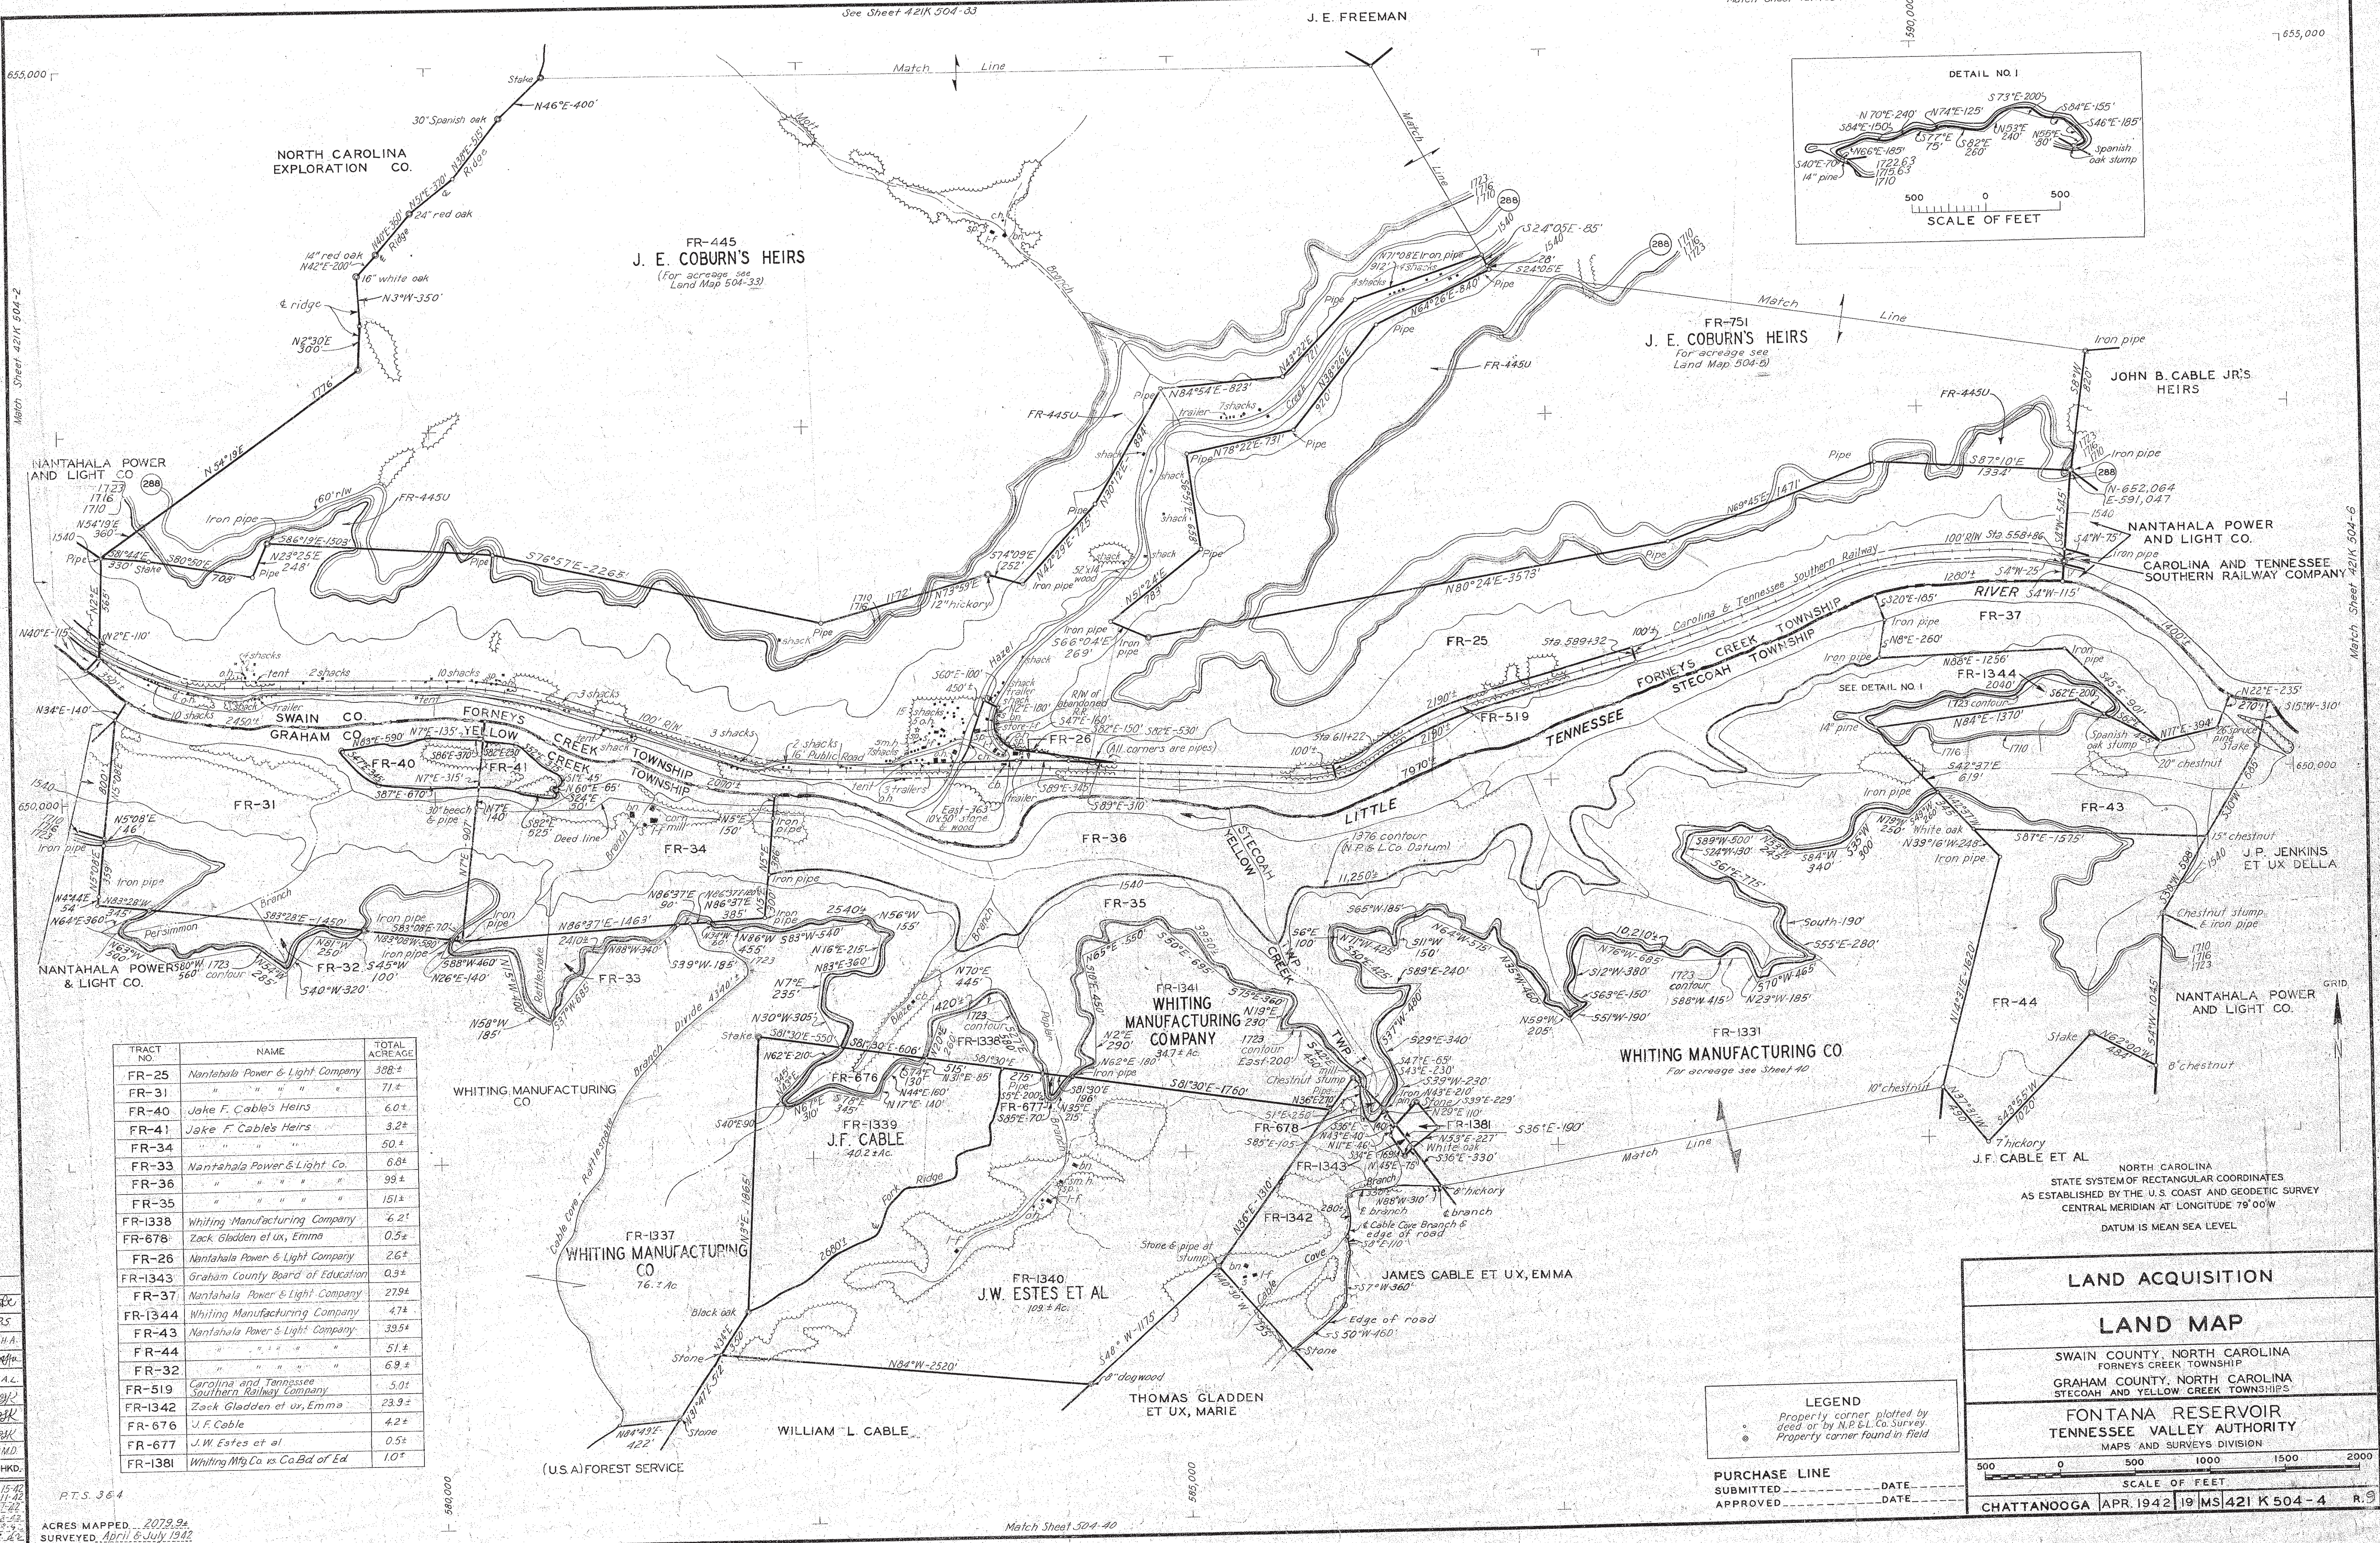

TRACT NO.	NAME	TOTAL ACRES
FR-25	Nantahala Power & Light Company	308.2
FR-31	" " " "	71.2
FR-40	Jake F. Cable's Heirs	6.0±
FR-41	Jake F. Cable's Heirs	3.2±
FR-34	" " " "	50.2
FR-33	Nantahala Power & Light Co.	6.8±
FR-36	" " " "	99.2
FR-35	" " " "	151.2
FR-1338	Whiting Manufacturing Company	2.2±
FR-678	Zack Gladden et ux, Emma	0.5±
FR-26	Nantahala Power & Light Company	2.6±
FR-1343	Graham County Board of Education	0.9±
FR-37	Nantahala Power & Light Company	279.2
FR-1344	Whiting Manufacturing Company	4.7±
FR-44	" " " "	51.2
FR-32	" " " "	6.9±
FR-519	Carolina and Tennessee Southern Railway Company	5.0±
FR-1342	Zack Gladden et ux, Emma	23.9±
FR-676	J.F. Cable	4.2±
FR-677	J.W. Estes et al	0.5±
FR-1381	Whiting Mfg. Co. vs. Co. Bd. of Ed.	1.0±

LAND ACQUISITION

LAND MAP

SWAIN COUNTY, NORTH CAROLINA
FORNEYS CREEK TOWNSHIP
GRAHAM COUNTY, NORTH CAROLINA
STECOAH AND YELLOW CREEK TOWNSHIPS

FONTANA RESERVOIR
TENNESSEE VALLEY AUTHORITY
MAPS AND SURVEYS DIVISION

500 0 500 1000 1500 2000
SCALE OF FEET

CHATTANOOGA APR. 1942 19 MS 421 K 504-4 R. 9

REV.	NO.	DATE	MADE	CHKD.
9	5-1-44	Bgm. vcl.		
8	2-1-44	LLH. RS		
7	12-30-43	RS J.H.A.		
6	8-11-43	Red. J.H.A.		
5	4-5-43	ALV W.A.L.		
4	2-18-43	6-4-43 J.H.A.		
3	2-8-43	RS J.H.A.		
2	12-8-42	J.V.E. J.H.A.		
1	10-26-40	A.H.A. D.M.D.		

TRACED BY L.M. DATE 4-11-42
COMPLETED BY L.M. DATE 5-1-42
SUPERVISED AND CHECKED BY L.M. DATE 5-1-42
PASSED BY L.M. DATE 5-1-42

PT. 364

ACRES MAPPED 2079.94

SURVEYED April & July 1942

LEGEND

Properly corner plotted by deed or by N.P. & L. Co. survey

Property corner found in field

PURCHASE LINE

SUBMITTED DATE

APPROVED DATE